


Lionel Johnson, Jr.
Mayor

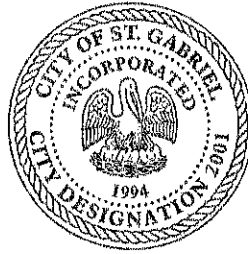

City Council:
Deborah Alexander
Freddie "Carl" Frazier, Sr.
Ronald Grace
Melvin Hasten, Sr.
Kelvin York, Sr.

Police Chief:
Kevin Ambeau, Sr.

CITY OF ST. GABRIEL

"A City of Pride, Progress & Possibilities"

VARIANCE APPLICATION

Date 1/29/19

APPLICANT INFORMATION

Name: Charles Dawson

Phone Number: 225-907-4763

Email: cdawson@geosurfaces.com

Address: 6326 Highland Road

Baton Rouge, LA 70808

City State Zip

OWNER INFORMATION

Name: Charles Dawson

Phone Number: 225-907-4763

Email: cdawson@geosurfaces.com

Address: 6326 Highland Road

Baton Rouge, LA 70808


City State Zip

Check Box if same as Applicant

ZONING DISTRICT

BIP

Regulations	Zoning Requirements	Proposed	Variance Requested
Minimum Front Yard			
Minimum Interior Side Yard			
Minimum Corner Side Yard	50'-0"	40'-0"	10'-0"
Minimum Rear Yard	20'-0"	15'-0"	5'-0"
Minimum Lot Area			
Maximum Building Height			
Maximum Lot Coverage			

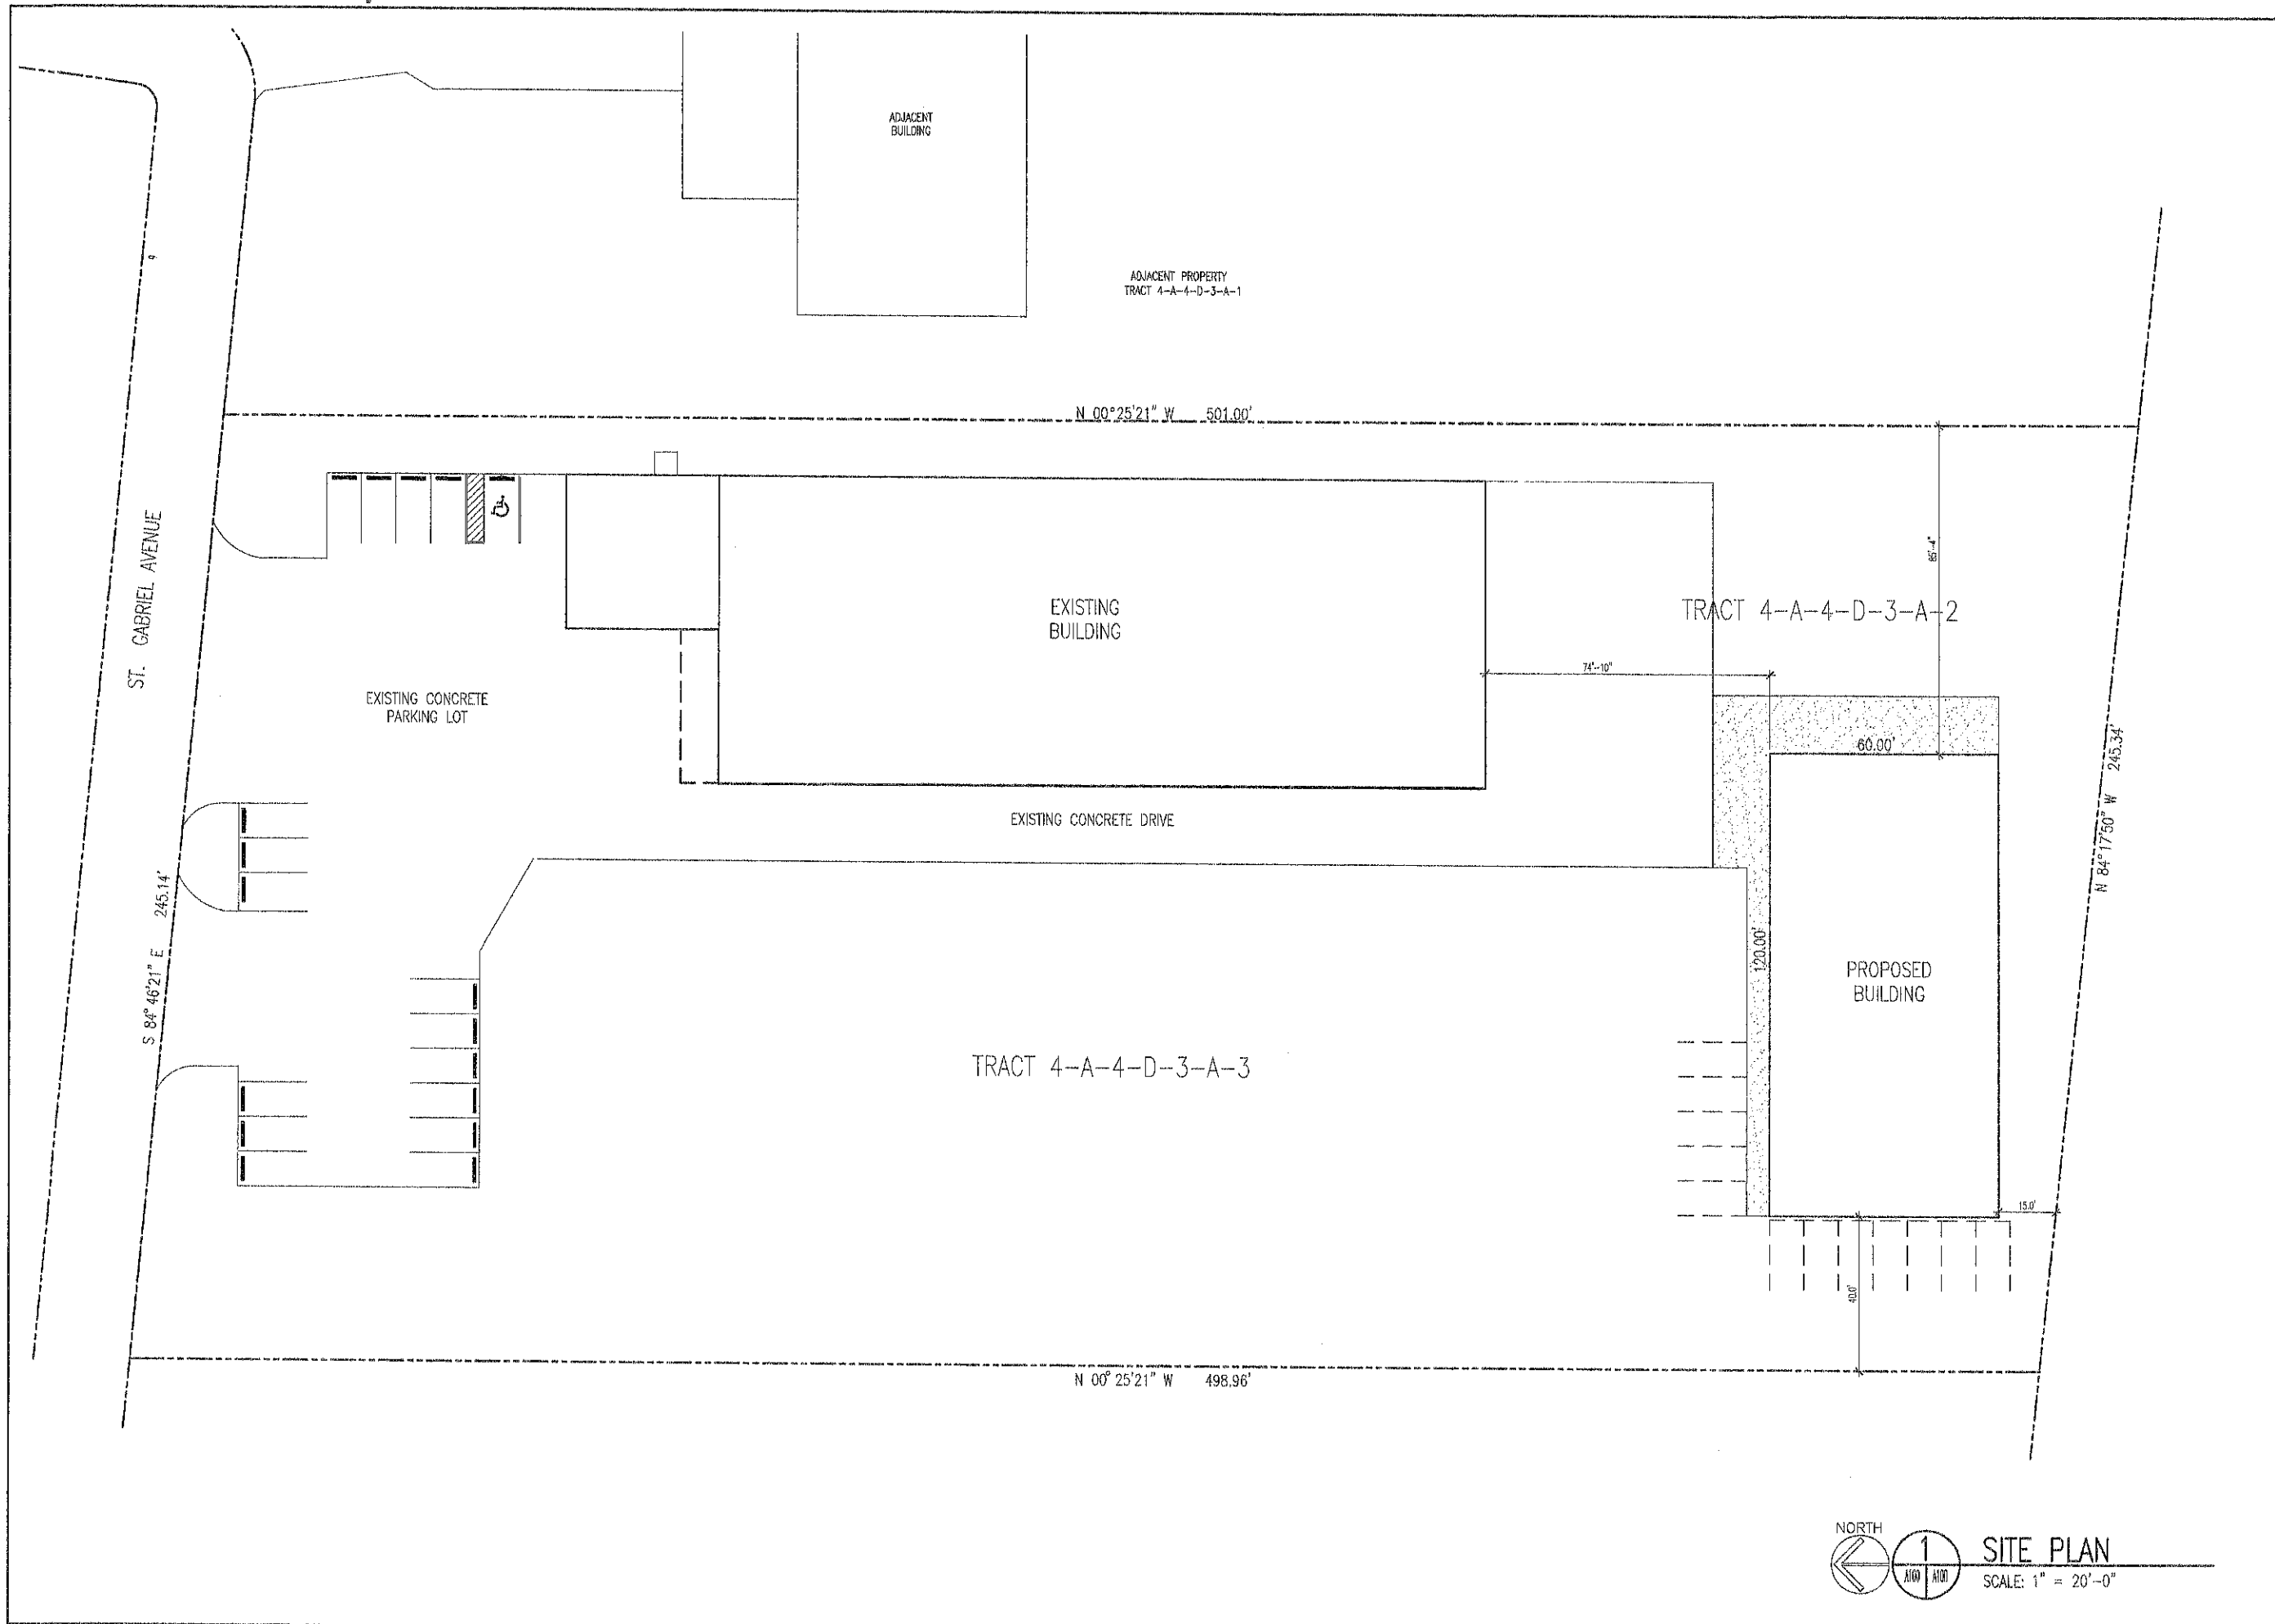

NORTH
 1
 SITE PLAN
 SCALE: 1" = 20'-0"

Seal :

Project Title :

**GEOSURFACES
 NEW OFFICE & STORAGE WAREHOUSE**

GEOSURFACES, INC.
 7080 ST. GABRIEL AVENUE
 ST. GABRIEL, LA 70776

All drawings and written material herein constitute original and unpublished work of the designer and may not be duplicated in any part without the written consent of the designer.

Project # :

0118

Date :

9/9/18

Sheet Title :

SITE PLAN

Sheet No. :

A100